

**BEFORE THE BOARD OF COUNTY COMMISSIONERS FOR
LEMHI COUNTY, IDAHO**


136

<i>IN RE</i> ANNEXATION OF THE CITY OF SALMON, IDAHO, INTO THE LEMHI COUNTY FIRE PROTECTION DISTRICT NO. 1.	ORDER FOR ANNEXATION
---	-----------------------------

The Board of County Commissioners in and for Lemhi County, Idaho, has been presented with a duly executed resolution from the governing board of the City of Salmon, Idaho, and the Lemhi County Fire Protection District No. 1, approving the annexation of all lands located within the city limits of Salmon into the Lemhi County Fire Protection District No. 1, along with a legal description of the new boundaries for the District. The resolutions comply in all respects with the provisions of Idaho Code Section 31-1429.

Therefore, pursuant to the provisions of Idaho Code Section 31-1411, and IDAPA Rule 35.01.03.225.02, The Board of County Commissioners hereby enters this ORDER OF ANNEXATION, and further orders that the same be *filed and recorded* in the County Recorder's Office, *and filed with* the County Assessor's Office, and the Idaho State Tax Commission, forthwith, so as to include the annexed property on the tax rolls provided for in Title 31, Chapter 14 of the Idaho Code.

Ordered this 13th Day of December, 2010

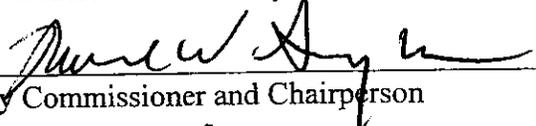

County Commissioner and Chairperson




County Commissioner

County Commissioner

STATE OF IDAHO
COUNTY OF LEMHI
I, TERRI J. MORTON, CLERK OF THE DISTRICT COURT OF THE SEVENTH JUDICIAL DISTRICT OF THE STATE OF IDAHO, IN AND FOR THE COUNTY OF LEMHI, DO HEREBY CERTIFY THAT THE PROCEEDING IS A TRUE, AND CORRECT COPY OF THE ORIGINAL ON FILE IN THIS OFFICE. IN WITNESS WHEREOF I HAVE HERE UNTO SET MY HAND AND AFFIXED MY OFFICIAL SEAL THIS 13th DAY OF Dec YEAR 2010
TERRI J. MORTON, CLERK
BY  DEPUTY

ATTEST:

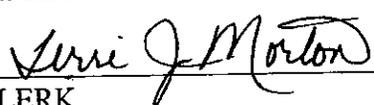

CLERK



Instrument # 284673 # Pages: 25
LEMHI COUNTY, Idaho
Dec 14, 2010 10:04:56 am Fee: \$
For: LEMHI COUNTY
TERRI J. MORTON, Recorder
TMORTON, Deputy

RESOLUTION NO. 2010-5

A RESOLUTION OF THE CITY OF SALMON, IDAHO, PURSUANT TO THE PROVISION OF IDAHO CODE SECTION 31-1429, CONSENTING TO THE INCLUSION OF THE CITY OF SALMON WITHIN LEMHI COUNTY FIRE PROTECTION DISTRICT.

WHEREAS, the City of Salmon has maintained and operated the Salmon Fire Department within the city limits of Salmon for many years since the incorporation of the City of Salmon; and

WHEREAS, the Lemhi County Fire Protection District is a political subdivision of the state of Idaho and an authorized taxing district within the County of Lemhi; and.

WHEREAS, there is considerable duplication of fire equipment, trucks and volunteers that efficiency and savings would result from the consolidation of the City of Salmon Fire Department and the Lemhi County Fire District.

NOW, THEREFORE, be it resolved by the Mayor and the Council of the City of Salmon, Idaho, the following:


That the City of Salmon does hereby consent, pursuant to the provision of Idaho Code Section 31-1429, that the area located within the City of Salmon, more particularly described in Exhibit "A" attached hereto and made a part hereof, be included within the limits of the Lemhi County Fire Protection District.


That the City of Salmon hereby agrees to co-operate and work with the newly consolidated Lemhi County Fire Protection District in order to maintain most favorable fire rating possible for the protection and benefit of the residents of the City of Salmon.

PASSED BY: City of Salmon, Idaho.

Dated this 17th day of November, 2010

By: 
Mayor

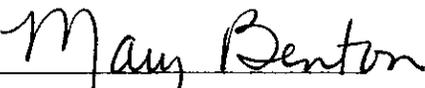ATTEST: 

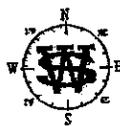

WADE SURVEYING
Global Positioning Service
 Land Surveying and Planning
 402 Van Dreff St.
 Salmon, Idaho 83467

Phone: (208)-756-3070

October 5, 2010

CITY LIMITS OF THE CITY OF SALMON

Located in Section 1, T. 21 N., R. 21 E., Section 5, 6, 7, 8 and 9, T 21 N., R. 22 E., Section 31, T. 22 N., R. 22 E., more particularly described as follows.

Commencing at the Idaho Transportation Department (ITD) monument at the centerline of Water Street and Main Street from which the ITD monument at the centerline of Challis Street and Main Street bears S 61°14'40" E 2847.38 ft., the Basis Of Bearing of this description, run thence N 26°09'16" W a distance of 3839.06 ft. to the S 1/4 Corner of Section 31, T. 22 N., R. 22 E. as marked with a G.L.O. (General Land Office) brass capped monument and the POINT OF BEGINNING;

Thence N 00° 03' 13" W along the westerly boundary of the SW1/4SE1/4 of said section a distance of 1314.46 ft. to the NW Corner of said SW1/4SE1/4;
 Thence S 89° 47' 00" E along the northerly boundary of said SW1/4SE1/4 a distance of 1417.99 ft. to a point on the westerly right-of-way (R.O.W.) of U.S. Highway 93;
 Thence N 03° 16' 37" W along said right-of-way a distance of 111.01 ft. to a point on the northerly boundary of the southerly 138 ft. of Lot 6 of Stokes Subdivision No. 1 as shown on R.O.S. Instr. No. 246909;

Thence the following courses and distances along the parcel shown on said R.O.S.:

S 89° 36' 53" E 306.00 ft.; S 03° 22' 22" E 138.00 ft.;

S 89° 36' 49" E 126.94 ft.; S 32° 51' 42" W 184.43 ft.;

N 89° 44' 05" W 226.40 ft. to a point on the easterly R.O.W. of said Highway 93;

Thence S 03° 28' 43" E along said R.O.W. a distance of 645.68 ft. to the NW Corner of the 12 acre parcel shown on R.O.S. Instr. No. 157752;

Thence S 84° 53' 28" E along the southerly boundary of said Lot 15 a distance of 1326.73 ft. to a point on the westerly bank of the Salmon River;

Thence the following courses and distances along said bank:

S 44° 51' 28" W 443.47 ft.; S 29° 27' 58" W 225.39 ft. to a point

on the southerly boundary of the City of Salmon Lift Station;

Thence S 70° 56' 11" W along said boundary a distance of 109.89 ft. to the SW Corner of said City property;

Thence N 5° 06' 32" E along the westerly boundary of said City property a distance of 45.00 ft. to the southerly boundary of parcel shown on R.O.S. Instr. No. 157752;

Thence N 84° 53' 28" W along said boundary a distance of 436.81 ft.;

Thence N 9° 56' 42" E along said boundary a distance of 159.34 ft.;
 Thence N 86° 53' 28" W along said boundary a distance of 343.67 ft. projected to the
 easterly R.O.W. of said Highway 93;
 Thence S 9° 27' 31" E along said R.O.W. a distance of 344.28 ft. to the NW Corner of
 Tax No. 1546;

Thence the following courses and distances along said Tax No. 1546 boundary:

N 79° 44' 07" E	194.58 ft.;	S 10° 15' 53" E	350.30 ft.;
S 86° 48' 37" W	51.35 ft.;	S 10° 15' 53" E	110.00 ft. to a point

on the northerly boundary of the parcel shown on R.O.S. Inst. No. 180853;
 Thence N 86° 14' 07" E along said boundary a distance of 745.48 ft. projected to a point
 on the westerly boundary of the property shown on R.O.S. Inst. No. 264883 projected;

Thence the following courses and distances along said R.O.S.:

S 10° 22' 07" E	1419.08 ft.;	N 79° 37' 53" E	157.50 ft.;
S 06° 29' 36" E	101.57 ft.;	N 61° 43' 45" E	174.89 ft.;
N 60° 59' 15" E	341.39 ft. to the SW Corner of the property shown on		

R.O.S. Inst. No. 247764;

Thence the following courses and distances along said R.O.S.:

N 17° 01' 55" W	177.42 ft.;	N 66° 50' 00" E	252.63 ft.;
S 19° 55' 20" E	173.09 ft.;	S 66° 49' 50" W	226.82 ft.;

Thence S 89° 35' 43" E a distance of 359.69 ft. to the westerly boundary of the parcels
 shown on R.O.S. Inst. No. 161528;

Thence the following courses and distances along said boundary:

S 14° 13' 00" E	93.05 ft.;	S 20° 44' 44" E	221.02 ft.;
S 18° 06' 09" E	90.14 ft. to a point on the east boundary of the		

SW1/4NW1/4 of Section 5, T. 21 N., R. 22 E.;

Thence S 00° 04' 17" W along said boundary a distance of 548.34 ft. to the SE Corner of
 said SW1/4NW1/4;

Thence S 45° 10' 27" E a distance of 895.73 ft. to a point on the boundary of
 Tax No. 2796;

Thence S 50° 18' 26" W along said boundary a distance of 15.25 ft. to a point on the
 centerline of the Lemhi River;

Thence the following courses and distance along the said centerline:

S 33° 54' 24" E	276.66 ft.;	S 45° 57' 48" E	69.32 ft.;
S 63° 08' 39" E	221.32 ft.;		

Thence S 45° 10' 27" E a distance of 420.24 ft. to a point on the north boundary of the
 SW1/4SE1/4 of said Section 5;

Thence N 89° 44' 48" E along said boundary a distance of 539.57 ft. to a point on the
 westerly boundary of the parcels shown on R.O.S. Inst. No. 161530;

Thence the following courses and distances along said boundary:

S 08° 46' 48" E	121.07 ft.;	S 61° 43' 15" E	153.69 ft.;
S 48° 24' 24" E	238.25 ft.;	S 31° 00' 44" E	241.19 ft.;
S 54° 33' 47" E	201.39 ft.;	S 71° 38' 02" E	104.43 ft.;
S 66° 27' 31" E	73.79 ft. to a point on the east boundary of the		

SW1/4SE1/4 of said Section 5;

Thence S 00° 18' 20" E along said boundary a distance of 54.13 ft. to a point on the boundary of the parcel shown on R.O.S. Inst. No. 247944;

Thence the following courses and distances along said R.O.S.:

S 66° 25' 45" E 100.34 ft.; S 33° 09' 53" W 51.65 ft.;
156.14 ft. along a curve to the left, having a chord of S 23° 42' 49" W 155.43 ft., a delta of 18° 54' 08" and a radius of 473.28 ft. to a point on the east boundary of the SW1/4SE1/4 of said Section 5;

Thence S 0° 18' 20" E along said boundary a distance of 305.24 ft. to the NE Corner of the NW1/4NE1/4 of Section 8, T. 21 N., R. 22 E.;

Thence S 0° 00' 19" E along the east boundary of said NW1/4NE1/4 a distance of 745.16 ft. to a point on the northerly R.O.W. of Idaho State Highway 28;

Thence S 60° 45' 25" E along said R.O.W. a distance of 1328.65 ft. to SW Corner of the 0.32 acre parcel shown on R.O.S. Inst. No. 185925;

Thence the following courses and distance along said parcel:

N 62° 00' 30" E 105.82 ft.; S 64° 38' 17" E 94.27 ft.;
S 00° 15' 02" E 108.82 ft. to a point on the northerly R.O.W. of said Highway 28;

Thence S 60° 56' 11" E along said R.O.W. a distance of 162.48 ft. to the SW Corner of Parcel "A" as shown on R.O.S. Inst. No. 228269;

Thence the following courses and distances along the boundaries of R.O.S. Inst. No.'s 228269 and 262892:

N 28° 48' 52" E 97.36 ft.; S 64° 18' 54" E 206.97 ft.;
S 54° 27' 40" E 111.84 ft.; S 54° 28' 22" E 60.82 ft.;
N 36° 06' 14" E 100.01 ft.; S 54° 28' 22" E 592.20 ft.;
S 84° 28' 20" W 198.18 ft. to a point on the northerly R.O.W. of said Highway 28;

Thence S 60° 48' 53" E along said R.O.W. a distance of 231.95 ft. to a point on the projected easterly boundary of the 71.38 acre parcel shown on R.O.S. Inst. No. 278446;

Thence the following courses and distances along said parcel:

N 32° 57' 38" E 204.38 ft.; N 84° 30' 27" E 130.65 ft.;
N 00° 10' 40" E 562.57 ft.; N 54° 57' 20" W 358.27 ft.;
N 52° 06' 29" W 585.70 ft.; N 24° 13' 59" E 220.86 ft.;
N 00° 12' 22" W 473.76 ft.; S 62° 23' 34" E 264.91 ft.;
S 76° 35' 11" E 268.28 ft.; N 82° 49' 25" E 140.41 ft.;
N 73° 58' 40" E 33.08 ft.; S 00° 06' 27" W 158.18 ft.;
S 83° 52' 41" E 200.02 ft.; S 63° 57' 52" E 400.00 ft.;
S 79° 52' 52" E 300.12 ft.; S 35° 12' 55" E 769.72 ft.;
S 48° 03' 48" E 22.97 ft.; N 00° 12' 41" E 334.14 ft.;
S 66° 34' 37" E 123.61 ft.; S 28° 21' 29" E 48.98 ft.;
S 12° 11' 20" W 246.56 ft.; N 89° 24' 21" E 18.85 ft.;
S 07° 34' 20" W 80.87 ft.; S 89° 18' 44" W 94.25 ft.;
N 88° 40' 36" W 36.18 ft.; S 00° 17' 08" E 1228.56 ft.;
S 00° 48' 56" E 213.47 ft.; S 00° 28' 27" W 203.48 ft.;
S 00° 24' 51" W 122.43 ft. to a point on the southerly R.O.W. of said Highway 28;

Thence the following courses and distances along said R.O.W.:

N 54° 20' 58" W 965.08 ft.; N 60° 47' 26" W 900.05 ft. to the

NE Corner of Parcel "B" as shown on R.O.S. Inst. No. 281548;

Thence S 32° 15' 26" W along the easterly boundary of said parcel a distance of 167.21 ft. to a point on the northerly boundary of the City Park of the City of Salmon;

Thence the following courses and distances along said boundary:

S 45° 48' 38" E 499.10 ft.; S 00° 09' 51" E 30.00 ft.;

S 45° 56' 18" E 1843.21 ft. to the NE Corner of the SE1/4SW1/4 of

Section 9, T. 21 N., R. 22 E.;

Thence S 89° 27' 19" W along the northerly boundary of said SE1/4SW1/4 a distance of 1320.47 ft. to the NW Corner of said SE1/4SW1/4;

Thence S 00° 03' 30" W along the westerly boundary of said SE1/4SW1/4 a distance of 1334.40 ft. to the SW Corner of said SE1/4SW1/4;

Thence S 89° 23' 46" W along the southerly boundary of said Section 9 a distance of 1313.05 ft. to the SW Corner of said Section 9 marked by a BLM monument;

Thence N 89° 50' 23" W along the southerly boundary of Section 8, T. 21 N., R. 22 E. a distance of 379.26 ft. to the SE Corner of Parcel 1 of Tax No. 1855;

Thence to following courses and distances along said Tax No.:

N 00° 03' 04" E 1256.12 ft.; N 89° 56' 56" W 723.70 ft.;

Thence N 02° 35' 12" W a distance of 70.26 ft. to a point on the southerly boundary of the parcels shown on R.O.S. Inst. No.'s 232192 and 255322;

Thence the following courses and distances along said R.O.S.'s:

S 89° 56' 11" E 1107.43 ft.; N 00° 04' 17" E 182.49 ft.;

N 84° 32' 03" W 153.69 ft.; S 88° 44' 30" W 319.75 ft.;

S 88° 52' 38" W 128.98 ft.; N 86° 08' 26" W 116.72 ft.;

N 81° 54' 10" W 108.56 ft.; N 81° 01' 29" W 72.90 ft.;

N 08° 09' 21" E 107.42 ft.; N 81° 37' 25" W 208.58 ft.;

S 08° 35' 44" W 105.11 ft.; N 81° 01' 29" W 45.55 ft.;

N 82° 40' 24" W 169.38 ft. to the SW Corner of the parcel shown on

R.O.S. Inst. No. 255051;

Thence N 00° 04' 06" E along the westerly boundary of said parcel a distance of 2367.76 ft. to the SE Corner of NW1/4NE1/4 of said Section 8;

Thence S 89° 53' 33" W along the southerly boundary of said NW1/4NE1/4 a distance of 1329.31 ft. to the SE Corner of the NE1/4NW1/4 of said section;

Thence S 89° 50' 55" W along the southerly boundary of said NE1/4NW1/4 a distance of 778.13 ft. to the NE Corner of the parcel shown on R.O.S. Inst. No. 244541;

Thence the following courses and distances along said R.O.S.:

S 02° 04' 11" W 141.14 ft.; S 03° 51' 48" W 59.16 ft.;

S 89° 59' 20" W 221.87 ft.; N 00° 12' 49" W 140.40 ft. to a point

on the southerly R.O.W. of Bean Lane;

Thence S 89° 53' 58" W along said R.O.W. a distance of 297.74 ft. to the NE Corner of Parcel "B" as shown on R.O.S. Inst. No. 263453;

Thence the following courses and distances along said R.O.S.:

S 00° 03' 13" W 1259.36 ft.; N 89° 48' 12" E 826.00 ft.;
S 10° 27' 42" W 890.03 ft. to a point on the southerly R.O.W. of

Cemetery Lane;

Thence N 65° 07' 16" W along said R.O.W. a distance of 117.72 ft. to the NE Corner of Lot 4 of Cemetery Lane Subdivision;

Thence the following courses and distances around Lots 2, 3, and 4 of said subdivision:

S 06° 30' 19" W 380.09 ft.; S 06° 23' 29" E 524.00 ft.;
N 85° 25' 48" W 897.48 ft.; N 00° 00' 48" E 1234.53 ft. to the

NE Corner of Lot 1 of said Subdivision;

Thence the following courses and distances around said lot:

N 66° 19' 58" W 368.92 ft.; S 00° 02' 56" W 1062.90 ft. to the

NE Corner of the parcel shown on R.O.S. Inst. No. 214978;

Thence the following courses and distances along said R.O.S.:

S 00° 02' 56" W 450.76 ft.; N 89° 49' 11" W 579.93 ft. to a point

on the easterly R.O.W. of U.S. Highway 93;

Thence S 00° 02' 09" W along said R.O.W. a distance of 201.48 ft. to a point on the projected southerly boundary of the Parcel shown on R.O.S. Inst. No. 273789;

Thence the following courses and distances along said R.O.S.:

S 89° 34' 08" W 812.32 ft.; N 00° 07' 32" W 198.21 ft.;
N 89° 33' 15" E 662.88 ft. to a point on the westerly R.O.W. of said

Highway 93;

Thence N 00° 02' 09" E along said R.O.W. a distance of 475.62 ft. to a point on the projected southerly boundary of Government Lot 8 as shown on a B.L.M. 7/12/1999 Plat;

Thence the following courses and distances along said Lot:

S 89° 40' 01" E 609.19 ft.; N 00° 24' 59" E 186.89 ft.;
N 89° 28' 47" W 127.38 ft.; N 00° 10' 13" E 130.35 ft.;
N 89° 52' 47" W 122.63 ft.; N 00° 13' 10" W 316.99 ft.;
S 89° 24' 25" W 360.80 ft. to a point on the westerly R.O.W. of said

Highway 93;

Thence N 00° 01' 55" W along said R.O.W. a distance of 179.90 ft. to the SE Corner of the parcel shown on R.O.S. Inst. No. 2478557;

Thence N 89° 57' 23" W along the southerly boundary of said parcel a distance of 320.00 ft.;

Thence N 00° 01' 55" W, a distance of 164.52 ft. to a point on the southerly boundary of the parcel shown on R.O.S. Inst. No. 241420;

Thence the following courses and distances along the boundaries of R.O.S. Inst. No.'s 241420 and 256124;

N 89° 57' 13" W 340.00 ft.; N 00° 02' 11" W 330.00 ft.;
S 89° 57' 11" E 226.10 ft.; N 22° 17' 40" E 157.38 ft.;
S 89° 57' 11" E 57.50 ft. to a point that is 320.00 ft. west of the westerly R.O.W. of said Highway 93;

Thence the following courses and distances paralleling said highway:

743.86 ft. along a curve to the right having a chord of N 15°07'14" E 738.73 ft.,
a delta of 23°19'17" and a radius of 1827.50 ft.;

N 26° 47' 14" E 413.38 ft. to a point on the northerly boundary of the parcel
shown on R.O.S. Inst. No. 256124;

Thence N 63° 56' 03" W along said boundary a distance of 212.42 ft. to a point on the
southerly boundary of Finsturs Subdivision;

Thence S 89° 59' 12" W along the southerly boundary of said subdivision a distance of
1523.47 ft. to a point on the easterly R.O.W. of Church Street;

Thence S 26° 38' 01" W along said R.O.W. a distance of 312.12 ft. to a point on the
projected southerly boundary of Tax No. 3884;

Thence the following courses and distances along said Tax No.:

N 63° 21' 59" W 137.00 ft.; N 15° 51' 04" W 34.29 ft.;

N 23° 29' 31" E 192.00 ft.;

Thence N 26° 38' 00" E a distance of 8.74 ft.;

Thence S 88° 45' 10" W a distance of 67.11 ft. to a point on the easterly boundary of
Lot 7, Block 4 of the Abbott and Preston Addition No. 1 Subdivision;

Thence S 26° 38' 01" W along said boundary a distance of 79.36 ft. to the NE Corner of
Lot 5 of said Block;

Thence N 63° 22' 00" W along the northerly boundary of said Lot a distance of 150.00 ft.
to the NW Corner of said Lot;

Thence S 26° 38' 01" W along the westerly boundaries of Lot 4 and 5 of said Block a
distance of 100.00 ft. to the SW Corner of said Lot 4;

Thence S 63° 21' 59" E along the southerly boundary of said Lot 4 a distance of
170.00 ft. to the NW Corner of Lot 12 of said Block;

Thence S 26° 38' 01" W along the westerly boundaries of Lots 12 and 13 of said Block a
distance of 100.00 ft. to the NW Corner of Lot 14 of said Block;

Thence S 63° 21' 59" E along the northerly boundary of said Lot 14 a distance of
180.00 ft. to the centerline of Church Street;

Thence S 26° 38' 01" W along said centerline a distance of 80.00 ft. to the centerline of
Second Avenue;

Thence N 63° 21' 59" W along said centerline a distance of 350.00 ft. to a point on the
easterly R.O.W. of South St. Charles Street;

Thence S 26° 38' 01" W along said R.O.W. a distance of 230.00 ft. to the NW Corner of
Lot 3, Block 3 of said Subdivision;

Thence S 63° 21' 59" E along the northerly boundaries of Lot 3 and 12 of said Block a
distance of 320.00 ft. to the westerly R.O.W. of Church Street;

Thence S 26° 38' 01" W along said R.O.W. a distance of 416.32 ft. to the northerly
R.O.W. of Fourth Avenue;

Thence N 89° 46' 29" W along the northerly R.O.W. of said Street a distance of 331.38 ft.
to a point on the easterly R.O.W. of South St. Charles Street;

Thence S 00° 13' 54" E along said R.O.W. a distance of 604.39 ft. to the NW Corner of
Tax No. 1046;

Thence following courses and distances along said Tax No.:

N 89° 38' 21" E 500.00 ft.; S 00° 13' 39" E 174.24 ft.;
S 89° 38' 21" W 560.46 ft. to a point on the westerly R.O.W. of

South St. Charles Street;

Thence N 00° 19' 00" W along said R.O.W. a distance of 28.09 ft. to the Southerly R.O.W. of Scherer Road;

Thence S 89° 40' 13" W along the southerly R.O.W. of said road a distance of 1270.20 ft. to a point on the centerline of an existing ditch;

Thence the following courses and distances along said ditch:

N 22° 56' 03" E 94.60 ft.; N 16° 38' 24" W 51.14 ft.;
N 12° 44' 34" E 148.77 ft.; N 16° 44' 47" E 344.22 ft.;
N 26° 07' 21" E 89.31 ft. to the northerly boundary of the

Richard - Lynn Estates;

Thence S 88° 45' 32" E along said boundary a distance of 717.87 ft. to the SW Corner of Tax No. 4534;

Thence N 03° 18' 00" E along the westerly boundary of said Tax No. a distance of 266.14 ft. to the NW Corner of said Tax No.;

Thence N 89° 48' 03" E along the northerly boundary of said Tax No. a distance of 394.79 ft. to a point on the westerly R.O.W. of South St. Charles;

Thence N 27° 10' 34" E along said R.O.W. a distance of 167.12 ft. to the SE Corner of R.O.S. Inst. No 249121;

Thence the following courses and distances around said R.O.S.:

S 89° 48' 08" W 394.79 ft.; N 24° 04' 42" E 702.03 ft. to a point

on the southerly boundary of Tomanovich Subdivision;

Thence the following courses and distances along said subdivision:

S 89° 52' 46" W 1522.34 ft.; N 22° 29' 51" W 224.74 ft.;
N 06° 30' 09" E 459.02 ft.; N 51° 00' 09" E 293.52 ft. to a point

on the extended east boundary of Government Lots 6 and 7, Section 6, T. 21 N., R. 22 E.;

Thence N 00° 04' 05" E along said boundary a distance of 432.01 ft. to the boundary of Sterling Price Island and as shown on Inst. No. 233604;

Thence the following courses and distances along said Inst. No.:

N 79° 31' 19" E 55.19 ft.; S 87° 35' 12" E 212.28 ft.;
S 62° 58' 35" E 316.80 ft.; N 72° 01' 25" E 330.00 ft.;
N 48° 16' 25" E 130.00 ft. marked with a G.L.O. brass capped monument;
N 48° 16' 19" E 560.00 ft.; N 33° 46' 19" E 316.51 ft.;
N 16° 16' 19" E 237.60 ft.; N 00° 01' 19" E 165.00 ft.;
N 13° 46' 19" E 92.40 ft.; N 85° 13' 41" W 158.40 ft.;
S 80° 16' 19" W 138.60 ft.; S 75° 46' 19" W 402.60 ft.;
S 72° 01' 19" W 389.40 ft.; S 59° 16' 19" W 118.80 ft.;
S 35° 01' 19" W 297.00 ft.; S 54° 01' 19" W 386.53 ft. to the said

boundary of Government Lots 6 and 7;

Thence N 00° 04' 05" E along said boundary a distance of 382.56 ft. to the northerly bank of the Salmon River and the southerly boundary of Mountain Ash Subdivision;

Thence the following courses and distances along said Subdivision:

N 57° 22' 37" E	75.99 ft.;	N 00° 42' 11" W	1301.00 ft.;
N 85° 33' 12" W	200.80 ft.;	N 00° 42' 12" W	125.00 ft.;
N 88° 08' 12" W	109.00 ft.;	S 02° 17' 48" W	84.50 ft.;
N 84° 54' 15" W	70.65 ft.;	N 76° 24' 35" W	104.61 ft. to a point

on the projected westerly R.O.W. of Lafayette Street in Rood's Addition No. 1 to North Salmon Village;

Thence N 00° 30' 15" W along said projected R.O.W. a distance of 151.42 ft. to the projected southerly R.O.W. of Washington Street in Tingley's Addition No. 1 to North Salmon Village;

Thence S 89° 29' 45" W along said projected R.O.W. a distance of 218.88 ft. to the easterly boundary of Tax No. 4625;

Thence the following courses and distances along said Tax No.:

S 00° 20' 03" E	101.67 ft.;	N 80° 32' 08" W	155.50 ft.;
N 00° 20' 22" W	74.75 ft. to the projected southerly R.O.W. of		

Washington Street in Tingley's Addition No. 1 to North Salmon Village;

Thence S 89° 29' 45" W along said R.O.W. a distance of 357.34 ft. to a point on the easterly boundary of Section 1, T. 21 N., R. 21 E. and the easterly boundary of Smedley Estates Subdivision Phase 1;

Thence S 00° 10' 31" E along said boundaries a distance of 216.92 ft. to the projected southerly R.O.W. of Melanie Drive in said subdivision;

Thence S 89° 17' 35" W along said R.O.W. a distance of 325.77 ft. to the projected westerly boundary of Lots 3 and 15, Block 1 of said subdivision;

Thence N 00° 42' 25" W along said boundary a distance of 485.60 ft. to the southerly R.O.W. of Fulton Street;

Thence S 89° 17' 35" W along said R.O.W. a distance of 800.00 ft. to the NE Corner of Lot 12 of said Block 1;

Thence S 00° 42' 25" E along the easterly boundary of Lots 12 and 24 of said Block 1 a distance of 435.60 ft. to the southerly R.O.W. of Melanie Drive in said subdivision;

Thence S 89° 17' 35" W along said R.O.W. a distance of 550.00 ft. to the project westerly boundary of Lot 17, Block 2 of said Subdivision;

Thence N 00° 42' 25" W along said boundary a distance of 217.80 ft. to the NW Corner of said Lot 17;

Thence N 89° 17' 35" E along the northerly boundary of Lots 17 and 16 of said Block 2 a distance of 200.00 ft. to the SW Corner of Lot 2 of said Block 2;

Thence N 00° 42' 25" W along the westerly boundary of said Lot 2 a distance of 217.80 ft. to the southerly R.O.W. of Fulton Street;

Thence S 89° 17' 35" W along said R.O.W. a distance of 1100.67 ft. to a point on the westerly boundary of the E 1/2 of said Section 1;

Thence N 01° 41' 10" W along said boundary a distance of 1947.11 ft. to a point on the southerly R.O.W. of the alley located in Block 23 of Arlington Heights Addition to Salmon City;

Thence N 89° 42' 35" W along said R.O.W. a distance of 121.36 ft. to the NE Corner of Lot 8 of said Block 23;

Thence S 00° 12' 27" E along the easterly boundary of said Lot 8 a distance of 180.00 ft. to a point on the Centerline of Taft Avenue;
Thence S 89° 42' 35" E along said centerline a distance of 50.00 ft. to the projected easterly boundary of Lots 4 and 9 of Block 29 of said subdivision;
Thence S 00° 14' 50" E along said boundaries a distance of 404.69 ft. to the southerly R.O.W. of Roosevelt Avenue;
Thence N 89° 48' 31" W along said R.O.W. a distance of 210.00 ft. to a point on the projected easterly boundary of Lot 16 of Block 28 of said subdivision;
Thence N 00° 14' 50" W along said boundary a distance of 217.55 ft. to a point on the centerline of the alley located in said Block 28;
Thence N 89° 42' 35" W along said centerline a distance of 50.00 ft. to the projected westerly boundary of said Lot 16;
Thence S 00° 14' 56" E along said boundary a distance of 187.64 ft. to a point on the centerline of Roosevelt Avenue;
Thence N 89° 48' 31" W along said centerline a distance of 380.00 ft. to a point on the centerline of 18th Street (23thrd Street);
Thence N 00° 14' 46" W along the centerline of 18th Street a distance of 375.80 ft. to the centerline of Taft Avenue;
Thence S 89° 42' 35" E along the said centerline of Taft Avenue a distance of 430.00 ft. to a point on the projected easterly boundary of Block 24 of said subdivision;
Thence N 00° 14' 56" W along said boundary a distance of 195.00 ft. to the northerly R.O.W. of the alley located in said Block 24;
Thence S 89° 42' 35" E along said alley projected a distance of 30.00 ft. to the centerline of 17th Street (22nd Street);
Thence N 00° 14' 56" W along said centerline a distance of 180.00 ft. to the centerline of Bryan Avenue;
Thence N 89° 42' 35" W along said centerline of Byran Avenue a distance of 230.00 ft. to the projected westerly boundary of Block 7 of said subdivision;
Thence N 00° 17' 25" E along said boundary a distance of 180.00 ft. to the NW Corner of said Block 7;
Thence S 89° 42' 35" E along the northerly boundary of said Block 7 a distance of 260.00 ft. to the westerly boundary of Block 8 of said subdivision;
Thence S 00° 17' 05" W along said boundary of Block 8 a distance of 130.00 ft.;
Thence S 89° 42' 35" E a distance of 150.00 ft. to the easterly boundary of Lot 9 of said Block 8;
Thence S 00° 17' 26" W along said boundary a distance of 20.00 ft. to the southerly boundary of said Block 8;
Thence S 89° 42' 35" E along said boundary a distance of 65.28 ft. to a point on the westerly boundary of the E 1/2 of said Section 1;
Thence N 01° 41' 10" W along said boundary a distance of 706.91 ft. to the northerly boundary of said Section 1 and the northerly boundary of said Arlington Heights Addition;

Thence the following courses and distances along Arlington Heights Addition:

S 89° 57' 24" E	1181.01 ft.;	S 00° 06' 54" E	549.11 ft.;
S 89° 44' 14" E	880.00 ft.;	N 00° 06' 54" W	552.48 ft.;
S 89° 57' 24" E	376.07 ft.;	S 89° 46' 52" E	213.93 ft. to the

NW Corner of Section 6, T. 21 N., R.22 E.;

Thence S 89° 46' 52" E along the northerly boundary of said Section 6 a distance of 1675.12 ft. to the SW Corner of Tax No. 2446;

Thence the following courses and distances around said Tax No.:


N 00° 13' 08" E	177.00 ft.;	S 89° 46' 52" E	223.95 ft.;
S 00° 13' 08" W	177.00 ft.	to a point on the northerly boundary of said	

Section 6;


Thence S 89° 46' 52" E along said boundary a distance of 534.10 feet to the POINT OF BEGINNING.

Containing 1,669.2 acres, more or less.

PASSED AND APPROVED by the Mayor and City Council of Salmon, Idaho,
this 18th Day of August, 2010.

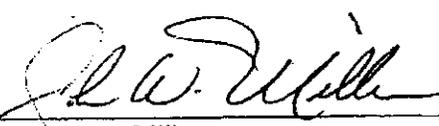

Mayor: John Miller

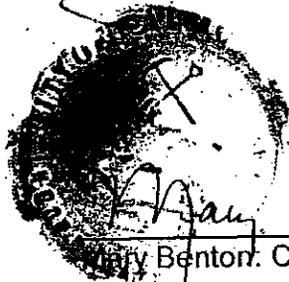



Mary Benton: City Clerk

RESOLUTION NO. 2011-1

A RESOLUTION OF THE LEMHI COUNTY FIRE PROTECTION DISTRICT, PURSUANT TO THE PROVISION OF IDAHO CODE SECTION 31-1429, CONSENTING TO THE INCLUSION OF THE CITY OF SALMON WITHIN LEMHI COUNTY FIRE PROTECTION DISTRICT.

WHEREAS, the City of Salmon has maintained and operated the Salmon Fire Department within the city limits of Salmon for many years since the incorporation of the City of Salmon; and

WHEREAS, the Lemhi County Fire Protection District is a political subdivision of the State of Idaho and an authorized taxing district within the County of Lemhi, and

WHEREAS, the City of Salmon has adopted a resolution consenting to the City of Salmon to be included within the limits of the Lemhi County Fire Protection District.


NOW, THEREFORE, be it resolved by the Commissioners of the Lemhi County Fire Protection District as follows:

Section I. That the Lemhi County Fire Protection District does hereby consent, pursuant to the provision(s) of Idaho Code Section 31-1429, that the area located within the City of Salmon, more particularly described in Exhibit "A" attached hereto and made a part hereof, be included within the limits of the Lemhi County Fire Protection District.


Section II. That the Salmon City Fire Department equipment shall be transferred pursuant to the provisions of the Idaho Code to become part of and included with the Lemhi County Fire Protection District.

PASSED BY: Lemhi County Fire Protection District

Dated this 9 day of December, 2010

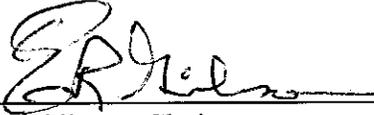By: 
Ed Gibson, Chairman

By: 
Jim Smith, Commissioner

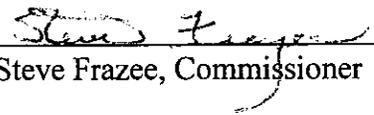By: 
Steve Frazee, Commissioner

ATTEST: 
Sue Dickens, Secretary/Treasurer



WADE SURVEYING

Global Positioning Service

Land Surveying and Planning

402 Van Dreff St.

Salmon, Idaho 83467

Phone: (208)-756-3070

October 5, 2010

CITY LIMITS OF THE CITY OF SALMON

Located in Section 1, T. 21 N., R. 21 E., Section 5, 6, 7, 8 and 9, T 21 N., R. 22 E., Section 31, T. 22 N., R. 22 E., more particularly described as follows.

Commencing at the Idaho Transportation Department (ITD) monument at the centerline of Water Street and Main Street from which the ITD monument at the centerline of Challis Street and Main Street bears S 61°14'40" E 2847.38 ft., the Basis Of Bearing of this description, run thence N 26°09'16" W a distance of 3839.06 ft. to the S 1/4 Corner of Section 31, T. 22 N., R. 22 E. as marked with a G.L.O. (General Land Office) brass capped monument and the POINT OF BEGINNING;

Thence N 00° 03' 13" W along the westerly boundary of the SW1/4SE1/4 of said section a distance of 1314.46 ft. to the NW Corner of said SW1/4SE1/4;

Thence S 89° 47' 00" E along the northerly boundary of said SW1/4SE1/4 a distance of 1417.99 ft. to a point on the westerly right-of-way (R.O.W.) of U.S. Highway 93;

Thence N 03° 16' 37" W along said right-of-way a distance of 111.01 ft. to a point on the northerly boundary of the southerly 138 ft. of Lot 6 of Stokes Subdivision No. 1 as shown on R.O.S. Instr. No. 246909;

Thence the following courses and distances along the parcel shown on said R.O.S.:

S 89° 36' 53" E 306.00 ft.; S 03° 22' 22" E 138.00 ft.;

S 89° 36' 49" E 126.94 ft.; S 32° 51' 42" W 184.43 ft.;

N 89° 44' 05" W 226.40 ft. to a point on the easterly R.O.W. of said

Highway 93;

Thence S 03° 28' 43" E along said R.O.W. a distance of 645.68 ft. to the NW Corner of the 12 acre parcel shown on R.O.S. Inst. No. 157752;

Thence S 84° 53' 28" E along the southerly boundary of said Lot 15 a distance of 1326.73 ft. to a point on the westerly bank of the Salmon River;

Thence the following courses and distances along said bank:

S 44° 51' 28" W 443.47 ft.; S 29° 27' 58" W 225.39 ft. to a point

on the southerly boundary of the City of Salmon Lift Station;

Thence S 70° 56' 11" W along said boundary a distance of 109.89 ft. to the SW Corner of said City property;

Thence N 5° 06' 32" E along the westerly boundary of said City property a distance of 45.00 ft. to the southerly boundary of parcel shown on R.O.S. Inst. No. 157752;

Thence N 84° 53' 28" W along said boundary a distance of 436.81 ft.;

Thence N 9° 56' 42" E along said boundary a distance of 159.34 ft.;

Thence N 86° 53' 28" W along said boundary a distance of 343.67 ft. projected to the easterly R.O.W. of said Highway 93;

Thence S 9° 27' 31" E along said R.O.W. a distance of 344.28 ft. to the NW Corner of Tax No. 1546;

Thence the following courses and distances along said Tax No. 1546 boundary:

N 79° 44' 07" E	194.58 ft.;	S 10° 15' 53" E	350.30 ft.;
S 86° 48' 37" W	51.35 ft.;	S 10° 15' 53" E	110.00 ft. to a point

on the northerly boundary of the parcel shown on R.O.S. Inst. No. 180853;

Thence N 86° 14' 07" E along said boundary a distance of 745.48 ft. projected to a point on the westerly boundary of the property shown on R.O.S. Inst. No. 264883 projected;

Thence the following courses and distances along said R.O.S.:

S 10° 22' 07" E	1419.08 ft.;	N 79° 37' 53" E	157.50 ft.;
S 06° 29' 36" E	101.57 ft.;	N 61° 43' 45" E	174.89 ft.;
N 60° 59' 15" E	341.39 ft. to the SW Corner of the property shown on R.O.S. Inst. No. 247764;		

Thence the following courses and distances along said R.O.S.:

N 17° 01' 55" W	177.42 ft.;	N 66° 50' 00" E	252.63 ft.;
S 19° 55' 20" E	173.09 ft.;	S 66° 49' 50" W	226.82 ft.;

Thence S 89° 35' 43" E a distance of 359.69 ft. to the westerly boundary of the parcels shown on R.O.S. Inst. No. 161528;

Thence the following courses and distances along said boundary:

S 14° 13' 00" E	93.05 ft.;	S 20° 44' 44" E	221.02 ft.;
S 18° 06' 09" E	90.14 ft. to a point on the east boundary of the SW1/4NW1/4 of Section 5, T. 21 N., R. 22 E.;		

Thence S 00° 04' 17" W along said boundary a distance of 548.34 ft. to the SE Corner of said SW1/4NW1/4;

Thence S 45° 10' 27" E a distance of 895.73 ft. to a point on the boundary of Tax No. 2796;

Thence S 50° 18' 26" W along said boundary a distance of 15.25 ft. to a point on the centerline of the Lemhi River;

Thence the following courses and distance along the said centerline:

S 33° 54' 24" E	276.66 ft.;	S 45° 57' 48" E	69.32 ft.;
S 63° 08' 39" E	221.32 ft.;		

Thence S 45° 10' 27" E a distance of 420.24 ft. to a point on the north boundary of the SW1/4SE1/4 of said Section 5;

Thence N 89° 44' 48" E along said boundary a distance of 539.57 ft. to a point on the westerly boundary of the parcels shown on R.O.S. Inst. No. 161530;

Thence the following courses and distances along said boundary:

S 08° 46' 48" E	121.07 ft.;	S 61° 43' 15" E	153.69 ft.;
S 48° 24' 24" E	238.25 ft.;	S 31° 00' 44" E	241.19 ft.;
S 54° 33' 47" E	201.39 ft.;	S 71° 38' 02" E	104.43 ft.;
S 66° 27' 31" E	73.79 ft. to a point on the east boundary of the SW1/4SE1/4 of said Section 5;		

Thence S 00° 18' 20" E along said boundary a distance of 54.13 ft. to a point on the boundary of the parcel shown on R.O.S. Inst. No. 247944;

Thence the following courses and distances along said R.O.S.:

S 66° 25' 45" E 100.34 ft.; S 33° 09' 53" W 51.65 ft.;
156.14 ft. along a curve to the left, having a chord of S 23° 42' 49" W 155.43 ft., a delta of 18° 54' 08" and a radius of 473.28 ft. to a point on the east boundary of the SW1/4SE1/4 of said Section 5;

Thence S 0° 18' 20" E along said boundary a distance of 305.24 ft. to the NE Corner of the NW1/4NE1/4 of Section 8, T. 21 N., R. 22 E.;

Thence S 0° 00' 19" E along the east boundary of said NW1/4NE1/4 a distance of 745.16 ft. to a point on the northerly R.O.W. of Idaho State Highway 28;

Thence S 60° 45' 25" E along said R.O.W. a distance of 1328.65 ft. to SW Corner of the 0.32 acre parcel shown on R.O.S. Inst. No. 185925;

Thence the following courses and distance along said parcel:

N 62° 00' 30" E 105.82 ft.; S 64° 38' 17" E 94.27 ft.;
S 00° 15' 02" E 108.82 ft. to a point on the northerly R.O.W. of said Highway 28;

Thence S 60° 56' 11" E along said R.O.W. a distance of 162.48 ft. to the SW Corner of Parcel "A" as shown on R.O.S. Inst. No. 228269;

Thence the following courses and distances along the boundaries of R.O.S. Inst. No.'s 228269 and 262892:

N 28° 48' 52" E 97.36 ft.; S 64° 18' 54" E 206.97 ft.;
S 54° 27' 40" E 111.84 ft.; S 54° 28' 22" E 60.82 ft.;
N 36° 06' 14" E 100.01 ft.; S 54° 28' 22" E 592.20 ft.;
S 84° 28' 20" W 198.18 ft. to a point on the northerly R.O.W. of said Highway 28;

Thence S 60° 48' 53" E along said R.O.W. a distance of 231.95 ft. to a point on the projected easterly boundary of the 71.38 acre parcel shown on R.O.S. Inst. No. 278446;

Thence the following courses and distances along said parcel:

N 32° 57' 38" E 204.38 ft.; N 84° 30' 27" E 130.65 ft.;
N 00° 10' 40" E 562.57 ft.; N 54° 57' 20" W 358.27 ft.;
N 52° 06' 29" W 585.70 ft.; N 24° 13' 59" E 220.86 ft.;
N 00° 12' 22" W 473.76 ft.; S 62° 23' 34" E 264.91 ft.;
S 76° 35' 11" E 268.28 ft.; N 82° 49' 25" E 140.41 ft.;
N 73° 58' 40" E 33.08 ft.; S 00° 06' 27" W 158.18 ft.;
S 83° 52' 41" E 200.02 ft.; S 63° 57' 52" E 400.00 ft.;
S 79° 52' 52" E 300.12 ft.; S 35° 12' 55" E 769.72 ft.;
S 48° 03' 48" E 22.97 ft.; N 00° 12' 41" E 334.14 ft.;
S 66° 34' 37" E 123.61 ft.; S 28° 21' 29" E 48.98 ft.;
S 12° 11' 20" W 246.56 ft.; N 89° 24' 21" E 18.85 ft.;
S 07° 34' 20" W 80.87 ft.; S 89° 18' 44" W 94.25 ft.;
N 88° 40' 36" W 36.18 ft.; S 00° 17' 08" E 1228.56 ft.;
S 00° 48' 56" E 213.47 ft.; S 00° 28' 27" W 203.48 ft.;
S 00° 24' 51" W 122.43 ft. to a point on the southerly R.O.W. of said Highway 28;

Thence the following courses and distances along said R.O.W.:

N 54° 20' 58" W 965.08 ft.; N 60° 47' 26" W 900.05 ft. to the
NE Corner of Parcel "B" as shown on R.O.S. Inst. No. 281548;

Thence S 32° 15' 26" W along the easterly boundary of said parcel a distance of
167.21 ft. to a point on the northerly boundary of the City Park of the City of Salmon;

Thence the following courses and distances along said boundary:

S 45° 48' 38" E 499.10 ft.; S 00° 09' 51" E 30.00 ft.;
S 45° 56' 18" E 1843.21 ft. to the NE Corner of the SE1/4SW1/4 of
Section 9, T. 21 N., R. 22 E.;

Thence S 89° 27' 19" W along the northerly boundary of said SE1/4SW1/4 a distance of
1320.47 ft. to the NW Corner of said SE1/4SW1/4;

Thence S 00° 03' 30" W along the westerly boundary of said SE1/4SW1/4 a distance of
1334.40 ft. to the SW Corner of said SE1/4SW1/4;

Thence S 89° 23' 46" W along the southerly boundary of said Section 9 a distance of
1313.05 ft. to the SW Corner of said Section 9 marked by a BLM monument;

Thence N 89° 50' 23" W along the southerly boundary of Section 8, T. 21 N., R. 22 E. a
distance of 379.26 ft. to the SE Corner of Parcel 1 of Tax No. 1855;

Thence to following courses and distances along said Tax No.:

N 00° 03' 04" E 1256.12 ft.; N 89° 56' 56" W 723.70 ft.;

Thence N 02° 35' 12" W a distance of 70.26 ft. to a point on the southerly boundary of
the parcels shown on R.O.S. Inst. No.'s 232192 and 255322;

Thence the following courses and distances along said R.O.S.'s:

S 89° 56' 11" E 1107.43 ft.; N 00° 04' 17" E 182.49 ft.;
N 84° 32' 03" W 153.69 ft.; S 88° 44' 30" W 319.75 ft.;
S 88° 52' 38" W 128.98 ft.; N 86° 08' 26" W 116.72 ft.;
N 81° 54' 10" W 108.56 ft.; N 81° 01' 29" W 72.90 ft.;
N 08° 09' 21" E 107.42 ft.; N 81° 37' 25" W 208.58 ft.;
S 08° 35' 44" W 105.11 ft.; N 81° 01' 29" W 45.55 ft.;

N 82° 40' 24" W 169.38 ft. to the SW Corner of the parcel shown on
R.O.S. Inst. No. 255051;

Thence N 00° 04' 06" E along the westerly boundary of said parcel a distance of
2367.76 ft. to the SE Corner of NW1/4NE1/4 of said Section 8;

Thence S 89° 53' 33" W along the southerly boundary of said NW1/4NE1/4 a distance of
1329.31 ft. to the SE Corner of the NE1/4NW1/4 of said section;

Thence S 89° 50' 55" W along the southerly boundary of said NE1/4NW1/4 a distance of
778.13 ft. to the NE Corner of the parcel shown on R.O.S. Inst. No. 244541;

Thence the following courses and distances along said R.O.S.:

S 02° 04' 11" W 141.14 ft.; S 03° 51' 48" W 59.16 ft.;
S 89° 59' 20" W 221.87 ft.; N 00° 12' 49" W 140.40 ft. to a point
on the southerly R.O.W. of Bean Lane;

Thence S 89° 53' 58" W along said R.O.W. a distance of 297.74 ft. to the NE Corner of
Parcel "B" as shown on R.O.S. Inst. No. 263453;

Thence the following courses and distances along said R.O.S.:

S 00° 03' 13" W 1259.36 ft.; N 89° 48' 12" E 826.00 ft.;
S 10° 27' 42" W 890.03 ft. to a point on the southerly R.O.W. of
Cemetery Lane;

Thence N 65° 07' 16" W along said R.O.W. a distance of 117.72 ft. to the NE Corner of
Lot 4 of Cemetery Lane Subdivision;

Thence the following courses and distances around Lots 2, 3, and 4 of said subdivision:

S 06° 30' 19" W 380.09 ft.; S 06° 23' 29" E 524.00 ft.;
N 85° 25' 48" W 897.48 ft.; N 00° 00' 48" E 1234.53 ft. to the
NE Corner of Lot 1 of said Subdivision;

Thence the following courses and distances around said lot:

N 66° 19' 58" W 368.92 ft.; S 00° 02' 56" W 1062.90 ft. to the
NE Corner of the parcel shown on R.O.S. Inst. No. 214978;

Thence the following courses and distances along said R.O.S.:

S 00° 02' 56" W 450.76 ft.; N 89° 49' 11" W 579.93 ft. to a point
on the easterly R.O.W. of U.S. Highway 93;

Thence S 00° 02' 09" W along said R.O.W. a distance of 201.48 ft. to a point on the
projected southerly boundary of the Parcel shown on R.O.S. Inst. No. 273789;

Thence the following courses and distances along said R.O.S.:

S 89° 34' 08" W 812.32 ft.; N 00° 07' 32" W 198.21 ft.;
N 89° 33' 15" E 662.88 ft. to a point on the westerly R.O.W. of said
Highway 93;

Thence N 00° 02' 09" E along said R.O.W. a distance of 475.62 ft. to a point on the
projected southerly boundary of Government Lot 8 as shown on a B.L.M. 7/12/1999 Plat;

Thence the following courses and distances along said Lot:

S 89° 40' 01" E 609.19 ft.; N 00° 24' 59" E 186.89 ft.;
N 89° 28' 47" W 127.38 ft.; N 00° 10' 13" E 130.35 ft.;
N 89° 52' 47" W 122.63 ft.; N 00° 13' 10" W 316.99 ft.;
S 89° 24' 25" W 360.80 ft. to a point on the westerly R.O.W. of said
Highway 93;

Thence N 00° 01' 55" W along said R.O.W. a distance of 179.90 ft. to the SE Corner of
the parcel shown on R.O.S. Inst. No. 2478557;

Thence N 89° 57' 23" W along the southerly boundary of said parcel a distance of
320.00 ft.;

Thence N 00° 01' 55" W, a distance of 164.52 ft. to a point on the southerly boundary of
the parcel shown on R.O.S. Inst. No. 241420;

Thence the following courses and distances along the boundaries of R.O.S.
Inst. No.'s 241420 and 256124;

N 89° 57' 13" W 340.00 ft.; N 00° 02' 11" W 330.00 ft.;
S 89° 57' 11" E 226.10 ft.; N 22° 17' 40" E 157.38 ft.;
S 89° 57' 11" E 57.50 ft. to a point that is 320.00 ft. west of the westerly
R.O.W. of said Highway 93;

Thence the following courses and distances paralleling said highway:

743.86 ft. along a curve to the right having a chord of N 15°07'14" E 738.73 ft.,
a delta of 23°19'17" and a radius of 1827.50 ft.;

N 26° 47' 14" E 413.38 ft. to a point on the northerly boundary of the parcel
shown on R.O.S. Inst. No. 256124;

Thence N 63° 56' 03" W along said boundary a distance of 212.42 ft. to a point on the
southerly boundary of Finsturs Subdivision;

Thence S 89° 59' 12" W along the southerly boundary of said subdivision a distance of
1523.47 ft. to a point on the easterly R.O.W. of Church Street;

Thence S 26° 38' 01" W along said R.O.W. a distance of 312.12 ft. to a point on the
projected southerly boundary of Tax No. 3884;

Thence the following courses and distances along said Tax No.:

N 63° 21' 59" W 137.00 ft.; N 15° 51' 04" W 34.29 ft.;

N 23° 29' 31" E 192.00 ft.;

Thence N 26° 38' 00" E a distance of 8.74 ft.;

Thence S 88° 45' 10" W a distance of 67.11 ft. to a point on the easterly boundary of
Lot 7, Block 4 of the Abbott and Preston Addition No. 1 Subdivision;

Thence S 26° 38' 01" W along said boundary a distance of 79.36 ft. to the NE Corner of
Lot 5 of said Block;

Thence N 63° 22' 00" W along the northerly boundary of said Lot a distance of 150.00 ft.
to the NW Corner of said Lot;

Thence S 26° 38' 01" W along the westerly boundaries of Lot 4 and 5 of said Block a
distance of 100.00 ft. to the SW Corner of said Lot 4;

Thence S 63° 21' 59" E along the southerly boundary of said Lot 4 a distance of
170.00 ft. to the NW Corner of Lot 12 of said Block;

Thence S 26° 38' 01" W along the westerly boundaries of Lots 12 and 13 of said Block a
distance of 100.00 ft. to the NW Corner of Lot 14 of said Block;

Thence S 63° 21' 59" E along the northerly boundary of said Lot 14 a distance of
180.00 ft. to the centerline of Church Street;

Thence S 26° 38' 01" W along said centerline a distance of 80.00 ft. to the centerline of
Second Avenue;

Thence N 63° 21' 59" W along said centerline a distance of 350.00 ft. to a point on the
easterly R.O.W. of South St. Charles Street;

Thence S 26° 38' 01" W along said R.O.W. a distance of 230.00 ft. to the NW Corner of
Lot 3, Block 3 of said Subdivision;

Thence S 63° 21' 59" E along the northerly boundaries of Lot 3 and 12 of said Block a
distance of 320.00 ft. to the westerly R.O.W. of Church Street;

Thence S 26° 38' 01" W along said R.O.W. a distance of 416.32 ft. to the northerly
R.O.W. of Fourth Avenue;

Thence N 89° 46' 29" W along the northerly R.O.W. of said Street a distance of 331.38 ft.
to a point on the easterly R.O.W. of South St. Charles Street;

Thence S 00° 13' 54" E along said R.O.W. a distance of 604.39 ft. to the NW Corner of
Tax No. 1046;

Thence following courses and distances along said Tax No.:

N 89° 38' 21" E 500.00 ft.; S 00° 13' 39" E 174.24 ft.;
S 89° 38' 21" W 560.46 ft. to a point on the westerly R.O.W. of
South St. Charles Street;

Thence N 00° 19' 00" W along said R.O.W. a distance of 28.09 ft. to the Southerly
R.O.W. of Scherer Road;

Thence S 89° 40' 13" W along the southerly R.O.W. of said road a distance of
1270.20 ft. to a point on the centerline of an existing ditch;

Thence the following courses and distances along said ditch:

N 22° 56' 03" E 94.60 ft.; N 16° 38' 24" W 51.14 ft.;
N 12° 44' 34" E 148.77 ft.; N 16° 44' 47" E 344.22 ft.;
N 26° 07' 21" E 89.31 ft. to the northerly boundary of the
Richard - Lynn Estates;

Thence S 88° 45' 32" E along said boundary a distance of 717.87 ft. to the SW Corner of
Tax No. 4534;

Thence N 03° 18' 00" E along the westerly boundary of said Tax No. a distance of
266.14 ft. to the NW Corner of said Tax No.;

Thence N 89° 48' 03" E along the northerly boundary of said Tax No. a distance of
394.79 ft. to a point on the westerly R.O.W. of South St. Charles;

Thence N 27° 10' 34" E along said R.O.W. a distance of 167.12 ft. to the SE Corner of
R.O.S. Inst. No 249121;

Thence the following courses and distances around said R.O.S.:

S 89° 48' 08" W 394.79 ft.; N 24° 04' 42" E 702.03 ft. to a point
on the southerly boundary of Tomanovich Subdivision;

Thence the following courses and distances along said subdivision:

S 89° 52' 46" W 1522.34 ft.; N 22° 29' 51" W 224.74 ft.;
N 06° 30' 09" E 459.02 ft.; N 51° 00' 09" E 293.52 ft. to a point
on the extended east boundary of Government Lots 6 and 7, Section 6, T. 21 N., R. 22 E.;

Thence N 00° 04' 05" E along said boundary a distance of 432.01 ft. to the boundary of
Sterling Price Island and as shown on Inst. No. 233604;

Thence the following courses and distances along said Inst. No.:

N 79° 31' 19" E 55.19 ft.; S 87° 35' 12" E 212.28 ft.;
S 62° 58' 35" E 316.80 ft.; N 72° 01' 25" E 330.00 ft.;
N 48° 16' 25" E 130.00 ft. marked with a G.L.O. brass capped monument;
N 48° 16' 19" E 560.00 ft.; N 33° 46' 19" E 316.51 ft.;
N 16° 16' 19" E 237.60 ft.; N 00° 01' 19" E 165.00 ft.;
N 13° 46' 19" E 92.40 ft.; N 85° 13' 41" W 158.40 ft.;
S 80° 16' 19" W 138.60 ft.; S 75° 46' 19" W 402.60 ft.;
S 72° 01' 19" W 389.40 ft.; S 59° 16' 19" W 118.80 ft.;
S 35° 01' 19" W 297.00 ft.; S 54° 01' 19" W 386.53 ft. to the said
boundary of Government Lots 6 and 7;

Thence N 00° 04' 05" E along said boundary a distance of 382.56 ft. to the northerly bank
of the Salmon River and the southerly boundary of Mountain Ash Subdivision;

Thence the following courses and distances along said Subdivision:

N 57° 22' 37" E	75.99 ft.;	N 00° 42' 11" W	1301.00 ft.;
N 85° 33' 12" W	200.80 ft.;	N 00° 42' 12" W	125.00 ft.;
N 88° 08' 12" W	109.00 ft.;	S 02° 17' 48" W	84.50 ft.;
N 84° 54' 15" W	70.65 ft.;	N 76° 24' 35" W	104.61 ft. to a point

on the projected westerly R.O.W. of Lafayette Street in Rood's Addition No. 1 to North Salmon Village;

Thence N 00° 30' 15" W along said projected R.O.W. a distance of 151.42 ft. to the projected southerly R.O.W. of Washington Street in Tingley's Addition No. 1 to North Salmon Village;

Thence S 89° 29' 45" W along said projected R.O.W. a distance of 218.88 ft. to the easterly boundary of Tax No. 4625;

Thence the following courses and distances along said Tax No.:

S 00° 20' 03" E	101.67 ft.;	N 80° 32' 08" W	155.50 ft.;
N 00° 20' 22" W	74.75 ft. to the projected southerly R.O.W. of		

Washington Street in Tingley's Addition No. 1 to North Salmon Village;

Thence S 89° 29' 45" W along said R.O.W. a distance of 357.34 ft. to a point on the easterly boundary of Section 1, T. 21 N., R. 21 E. and the easterly boundary of Smedley Estates Subdivision Phase 1;

Thence S 00° 10' 31" E along said boundaries a distance of 216.92 ft. to the projected southerly R.O.W. of Melanie Drive in said subdivision;

Thence S 89° 17' 35" W along said R.O.W. a distance of 325.77 ft. to the projected westerly boundary of Lots 3 and 15, Block 1 of said subdivision;

Thence N 00° 42' 25" W along said boundary a distance of 485.60 ft. to the southerly R.O.W. of Fulton Street;

Thence S 89° 17' 35" W along said R.O.W. a distance of 800.00 ft. to the NE Corner of Lot 12 of said Block 1;

Thence S 00° 42' 25" E along the easterly boundary of Lots 12 and 24 of said Block 1 a distance of 435.60 ft. to the southerly R.O.W. of Melanie Drive in said subdivision;

Thence S 89° 17' 35" W along said R.O.W. a distance of 550.00 ft. to the project westerly boundary of Lot 17, Block 2 of said Subdivision;

Thence N 00° 42' 25" W along said boundary a distance of 217.80 ft. to the NW Corner of said Lot 17;

Thence N 89° 17' 35" E along the northerly boundary of Lots 17 and 16 of said Block 2 a distance of 200.00 ft. to the SW Corner of Lot 2 of said Block 2;

Thence N 00° 42' 25" W along the westerly boundary of said Lot 2 a distance of 217.80 ft. to the southerly R.O.W. of Fulton Street;

Thence S 89° 17' 35" W along said R.O.W. a distance of 1100.67 ft. to a point on the westerly boundary of the E 1/2 of said Section 1;

Thence N 01° 41' 10" W along said boundary a distance of 1947.11 ft. to a point on the southerly R.O.W. of the alley located in Block 23 of Arlington Heights Addition to Salmon City;

Thence N 89° 42' 35" W along said R.O.W. a distance of 121.36 ft. to the NE Corner of Lot 8 of said Block 23;

Thence S 00° 12' 27" E along the easterly boundary of said Lot 8 a distance of 180.00 ft. to a point on the Centerline of Taft Avenue;
 Thence S 89° 42' 35" E along said centerline a distance of 50.00 ft. to the projected easterly boundary of Lots 4 and 9 of Block 29 of said subdivision;
 Thence S 00° 14' 50" E along said boundaries a distance of 404.69 ft. to the southerly R.O.W. of Roosevelt Avenue;
 Thence N 89° 48' 31" W along said R.O.W. a distance of 210.00 ft. to a point on the projected easterly boundary of Lot 16 of Block 28 of said subdivision;
 Thence N 00° 14' 50" W along said boundary a distance of 217.55 ft. to a point on the centerline of the alley located in said Block 28;
 Thence N 89° 42' 35" W along said centerline a distance of 50.00 ft. to the projected westerly boundary of said Lot 16;
 Thence S 00° 14' 56" E along said boundary a distance of 187.64 ft. to a point on the centerline of Roosevelt Avenue;
 Thence N 89° 48' 31" W along said centerline a distance of 380.00 ft. to a point on the centerline of 18th Street (23thrd Street);
 Thence N 00° 14' 46" W along the centerline of 18th Street a distance of 375.80 ft. to the centerline of Taft Avenue;
 Thence S 89° 42' 35" E along the said centerline of Taft Avenue a distance of 430.00 ft. to a point on the projected easterly boundary of Block 24 of said subdivision;
 Thence N 00° 14' 56" W along said boundary a distance of 195.00 ft. to the northerly R.O.W. of the alley located in said Block 24;
 Thence S 89° 42' 35" E along said alley projected a distance of 30.00 ft. to the centerline of 17th Street (22nd Street);
 Thence N 00° 14' 56" W along said centerline a distance of 180.00 ft. to the centerline of Bryan Avenue;
 Thence N 89° 42' 35" W along said centerline of Byran Avenue a distance of 230.00 ft. to the projected westerly boundary of Block 7 of said subdivision;
 Thence N 00° 17' 25" E along said boundary a distance of 180.00 ft. to the NW Corner of said Block 7;
 Thence S 89° 42' 35" E along the northerly boundary of said Block 7 a distance of 260.00 ft. to the westerly boundary of Block 8 of said subdivision;
 Thence S 00° 17' 05" W along said boundary of Block 8 a distance of 130.00 ft.;
 Thence S 89° 42' 35" E a distance of 150.00 ft. to the easterly boundary of Lot 9 of said Block 8;
 Thence S 00° 17' 26" W along said boundary a distance of 20.00 ft. to the southerly boundary of said Block 8;
 Thence S 89° 42' 35" E along said boundary a distance of 65.28 ft. to a point on the westerly boundary of the E 1/2 of said Section 1;
 Thence N 01° 41' 10" W along said boundary a distance of 706.91 ft. to the northerly boundary of said Section 1 and the northerly boundary of said Arlington Heights Addition;

Thence the following courses and distances along Arlington Heights Addition:

S 89° 57' 24" E	1181.01 ft.;	S 00° 06' 54" E	549.11 ft.;
S 89° 44' 14" E	880.00 ft.;	N 00° 06' 54" W	552.48 ft.;
S 89° 57' 24" E	376.07 ft.;	S 89° 46' 52" E	213.93 ft. to the

NW Corner of Section 6, T. 21 N., R.22 E.;

Thence S 89° 46' 52" E along the northerly boundary of said Section 6 a distance of 1675.12 ft. to the SW Corner of Tax No. 2446;

Thence the following courses and distances around said Tax No.:

N 00° 13' 08" E	177.00 ft.;	S 89° 46' 52" E	223.95 ft.;
S 00° 13' 08" W	177.00 ft. to a point on the northerly boundary of said		

Section 6;


Thence S 89° 46' 52" E along said boundary a distance of 534.10 feet to the POINT OF BEGINNING.

Containing 1,669.2 acres, more or less.

PASSED AND APPROVED by the Mayor and City Council of Salmon, Idaho, this 18th Day of August, 2010.



 Mayor: John Miller

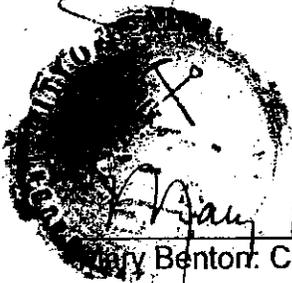


 Mary Benton: City Clerk

LEMHI COUNTY FIRE PROTECTION DISTRICT

13, December 2010

Idaho State Tax Commission

Attn; Craig Johnson

800 Park Blvd., Plaza IV

Boise, Id. 83722

Sir;

Included in this packet;

Order for Annexation; From the Lemhi County Board of Commissioners;


Map of the City of Salmon;

Legal Description of the City of Salmon;

Resolution of Annexation; City of Salmon;

Resolution of Annexation; Lemhi County Fire Protection District No.1;

Respectfully;

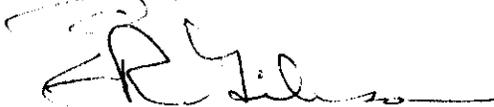

E.R. "Ed" Gibson; Commissioner, Chairman

Lemhi County Fire Protection District No.1

406 Van Dreff


Salmon, Id 83467

CITY OF SALMON EXTERNAL BOUNDARY

LOCATED IN SECTION 31, T. 22 N., R. 22 E.,
SECTION 1, T. 21N., R. 21 E., SECTIONS 5 - 9, T. 21 N., T. 22 E.,
BOISE MERIDIAN, LEMHI COUNTY, IDAHO




GRAPHIC SCALE

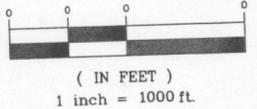

LEGEND

- BLM/GLO/USFS MONUMENT
- ITD MONUMENT
- PLS MONUMENT
- P.O.B. POINT OF BEGINNING
- WC WITNESS CORNER
- MC MEANDER CORNER
- CC CLOSING CORNER
- SECTION LINE

MONUMENT COORDINATES			
NORTHING	EASTING	LOCATION AND/OR DESCRIPTION	C.P. & F. NO.
1279427.73	1666954.98	CL MAIN & WATER ST.'S	239144
1278057.93	1669451.22	CL MAIN & CHALLIS ST.'S	239145
1276706.06	1671916.85	CL MAIN @ LEMHI BACK ROAD	240632
1282885.20	1659981.70	S 1/4 SEC. 36	237314
1282883.81	1662615.95	CORNER COMMON TO SEC.'S 31 & 36	239221
1282884.20	1662829.87	CC SEC.'S 1 & 6	240249
1282873.70	1665262.76	S 1/4 SEC. 31	221355
1282856.08	1670511.24	S 1/4 SEC. 32	221356
1282861.37	1673158.80	CORNER COMMON TO SEC.'S 32 & 33	221356
1280069.64	1662843.97	PK NAIL OVER MON. @ CL 9th & FULTON 1/4 CORNER SEC.'S 1 & 6	236993
1277642.53	1662853.28	G.L.O. MEANDER CORNER SEC.'S 1 & 6	236867
1277452.65	1664971.51	G.L.O. MEANDER CORNER SEC.'S 6 & 7	275049
1277452.53	1665331.18	1/4 CORNER SEC.'S 6 & 7	265736
1277462.63	1670616.52	1/4 CORNER SEC.'S 5 & 8	236278
1277490.69	1673269.48	WITNESS CORNER FOR SEC.'S 4, 5, 8 & 9	223635
1277524.20	1678543.38	SEC.'S 3, 4, 9 & 10	236294
1274812.55	1667994.78	1/4 CORNER SEC.'S 7 & 8	166117
1272163.46	1665352.18	1/4 CORNER SEC.'S 7 & 18	166118
1272160.49	1667995.02	PK NAIL OVER MON. (SEC.'S 7, 8, 17 & 18)	166119
1272170.44	1670626.99	1/4 CORNER SEC.'S 8 & 17	155114
1272163.08	1673260.23	BLM MON. @ SEC.'S 8, 9, 16 & 17	155113
1272218.44	1678512.53	SEC.'S 9, 10, 15 & 16	166121
1277330.21	1660342.52	1/4 CORNER SEC.'S 1 & 12	253728
1280004.35	1657555.68	1/4 CORNER SEC.'S 1 & 2	236992

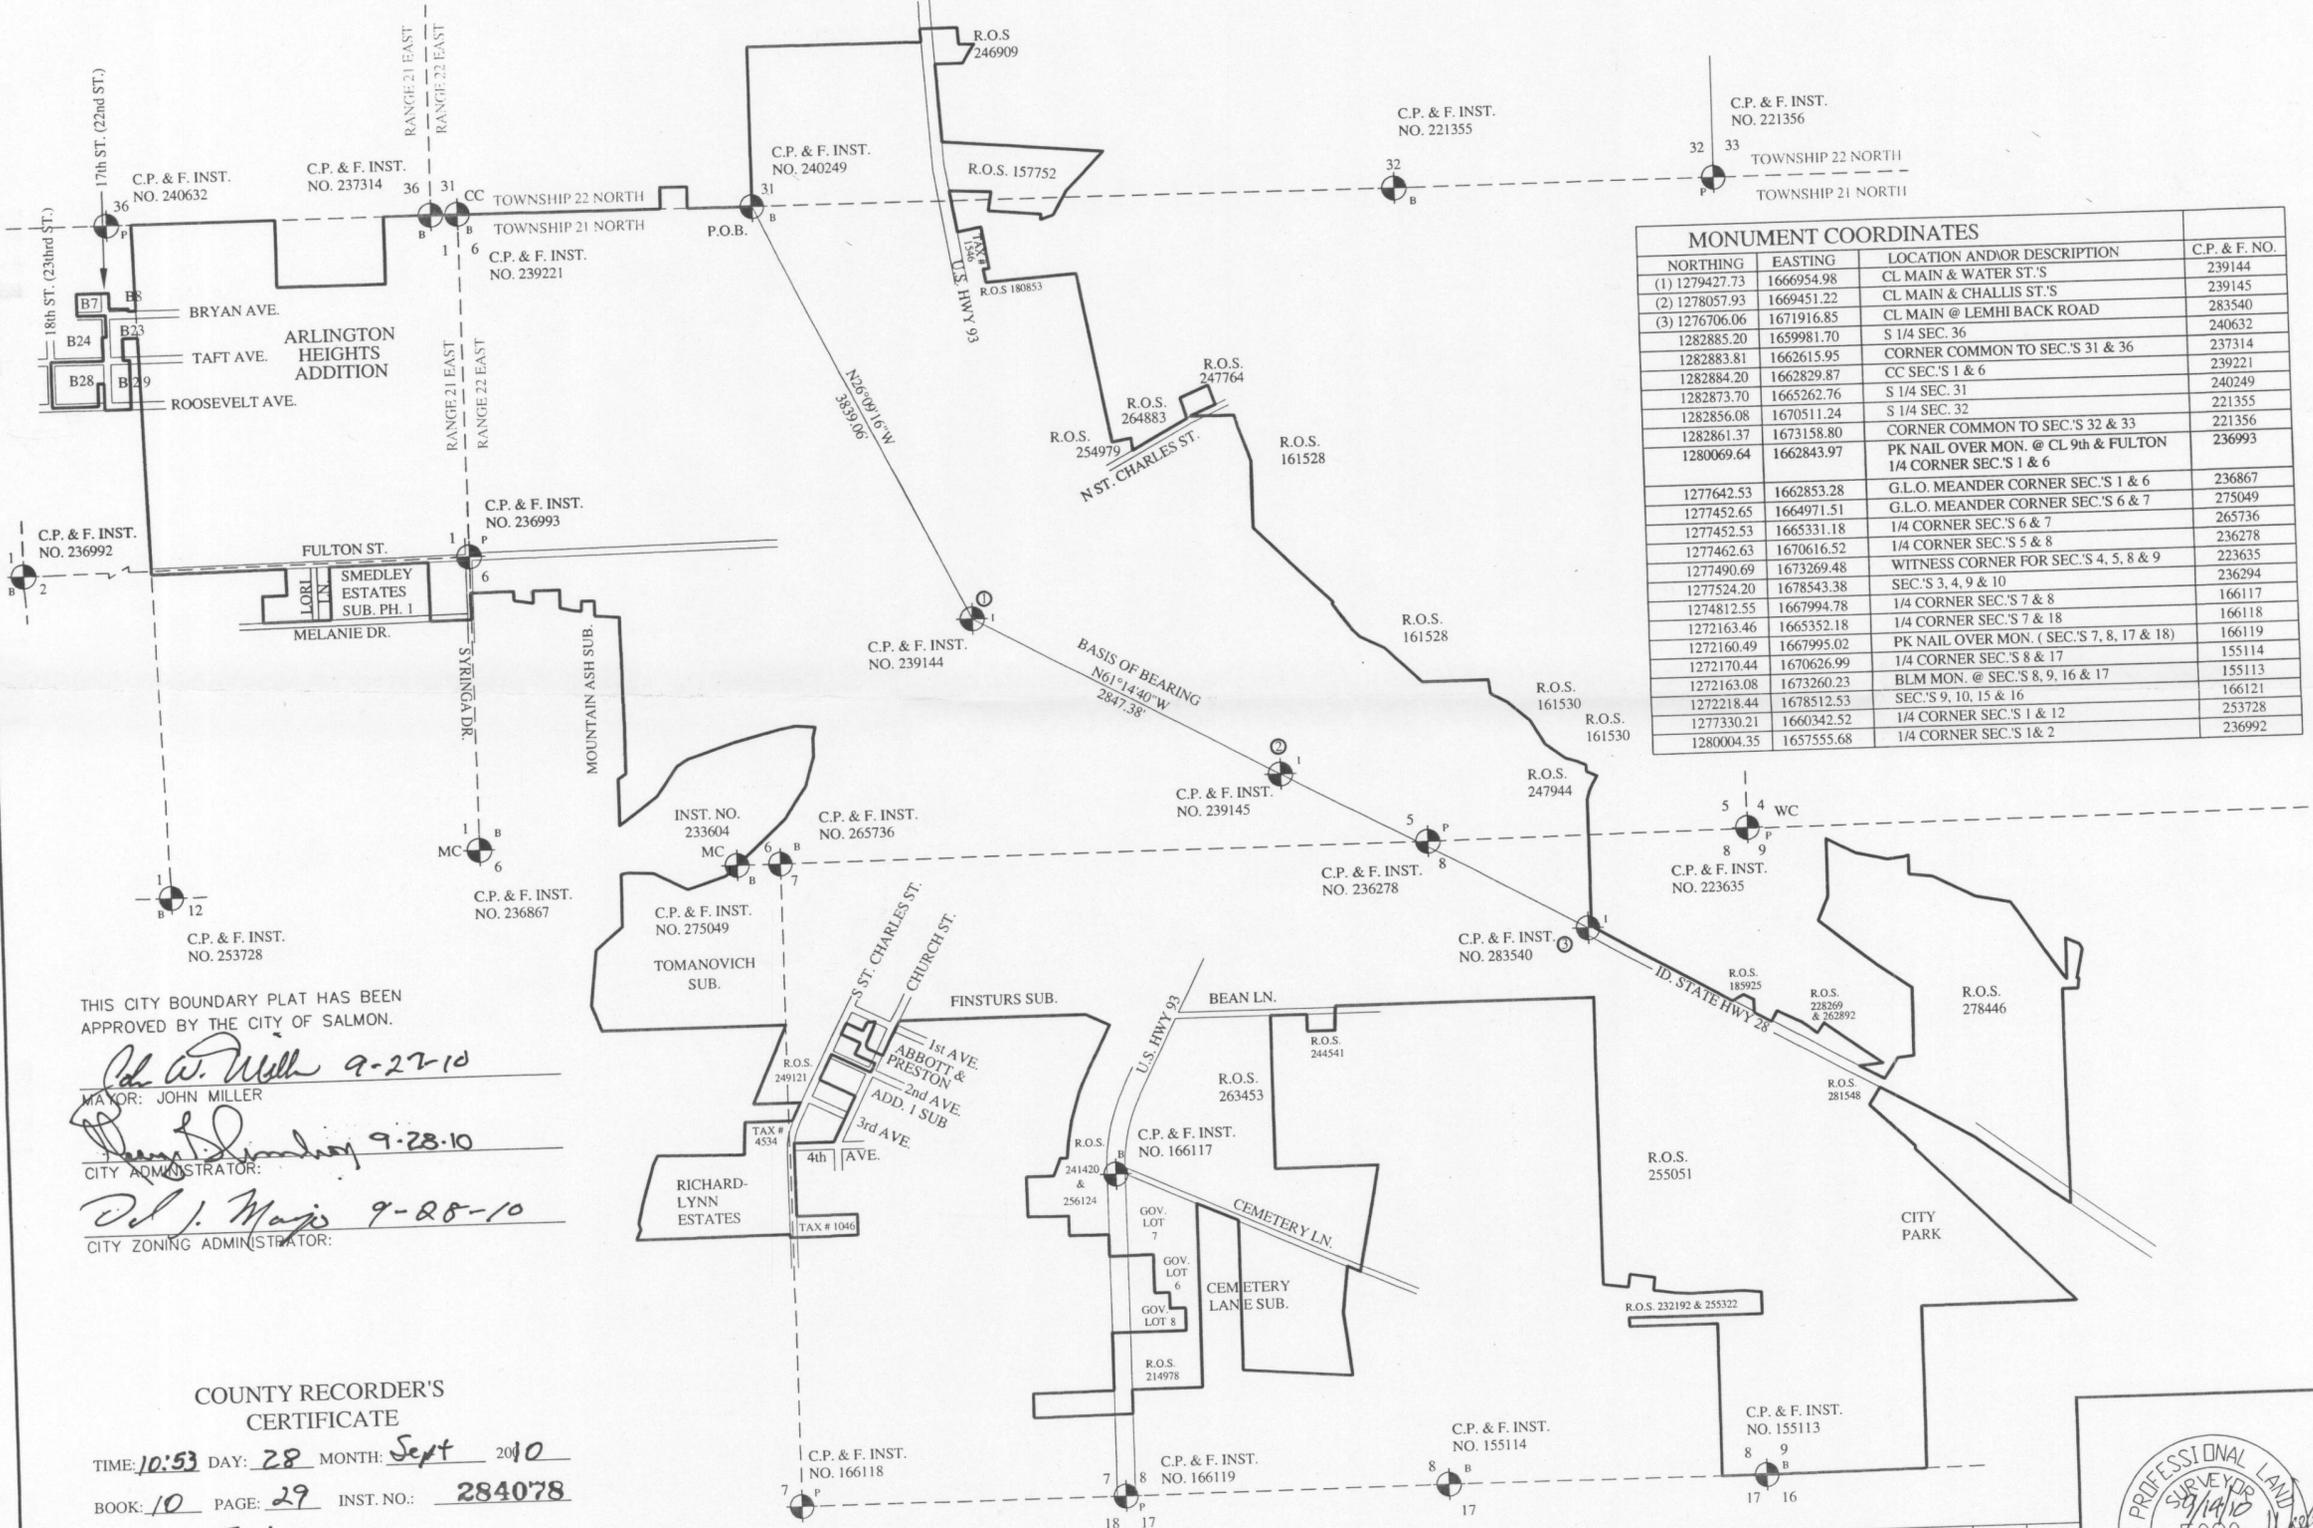

THIS CITY BOUNDARY PLAT HAS BEEN APPROVED BY THE CITY OF SALMON.

John Miller 9-27-10
MAYOR: JOHN MILLER

Terri J. Moxton 9-28-10
CITY ADMINISTRATOR

Dee Dickens 9-28-10
CITY ZONING ADMINISTRATOR

COUNTY RECORDER'S CERTIFICATE

TIME: 10:53 DAY: 28 MONTH: Sept 2010

BOOK: 10 PAGE: 29 INST. NO.: 284078

RECORDER: Terri J Moxton

BY: Dee Dickens

1/4	SEC	T	R	1/4	SEC	T	R	1/4	SEC	T	R
X	5	21N	22E	X	7	21N	22E	X	9	21N	22E
X	6	21N	22E	X	8	21N	22E	X	1	21N	21E
X	31	22N	22E								

FOR
CITY OF SALMON

DATE: 7/2010 DRAWN/CHK BY: RM/KH/LJW

PROJECT: VT21NR22ESALMON CITY LIMITS POST-2010

DWG NAME: 6-12-2010 CHANGE.DWG

SURVEY: SALMON1.ZAK

LEGAL DESCR.: 2010 SALMON CITY LIMITS.DOC

WADE SURVEYING
GLOBAL POSITIONING SERVICE
LAND SURVEYING & PLANNING
402 VAN DREFF ST. SALMON, IDAHO
208-756-3070 83467

See scanned legal description